




STREETSCAPE FRAMEWORK PREFERRED ALTERNATIVE

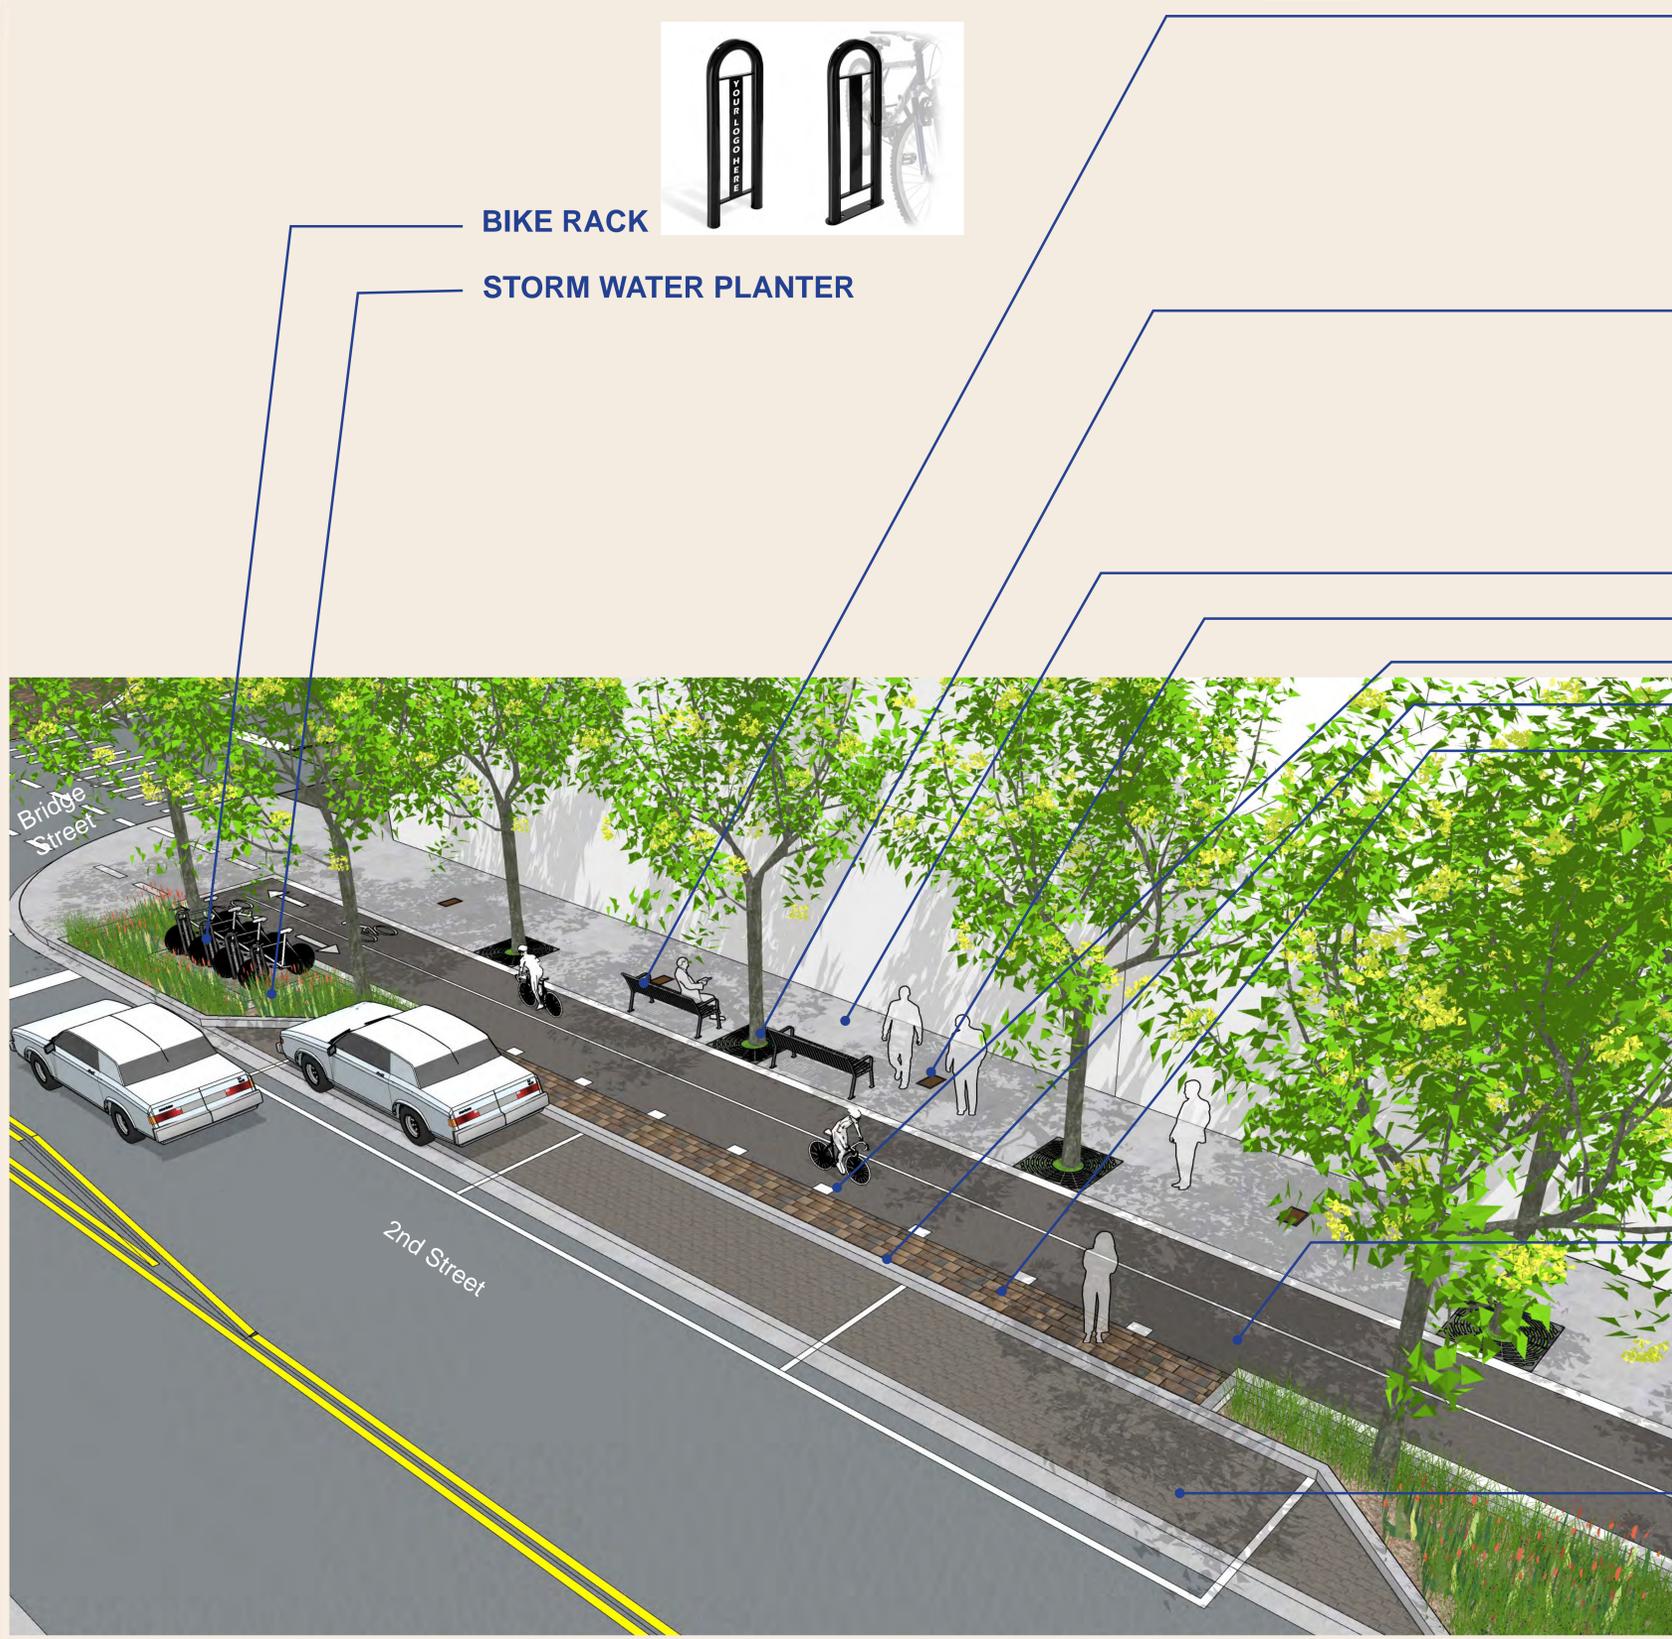

BIKE RACK

STORM WATER PLANTER

STREET FURNITURE (BENCH, TRASH RECEPTACLE)



Bench



Trash Receptacle

STREET TREE PROTECTION



Tree Grate



Flexible Paver



Tree Guard

CONCRETE PAVING AT SIDEWALK

STORYLINE ARTWORK ON PAVEMENT


SPECIAL MARKING AT BUSY CROSSING

CONCRETE CURB


SPECIAL PAVEMENT




Clay Pavers

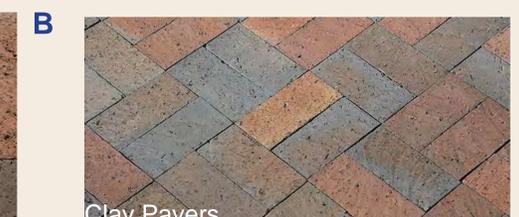

Clay Pavers

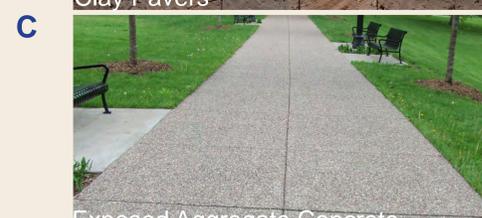

Exposed Aggregate Concrete

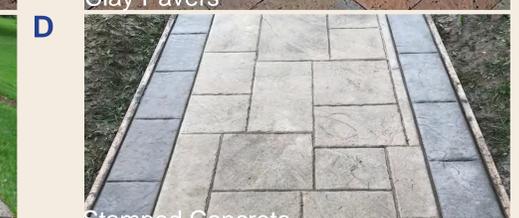

Stamped Concrete

DISTRICTIVE PAVEMENT FOR TWO-WAY BIKE PATH



Color Concrete



Pavers with Different Colors

POROUS PAVING AT STREET PARKING



Porous Pavers




Porous Concrete

TYPICAL STREETSCAPE



STREETSCAPE FRAMEWORK BRIDGE ST. CORNER PLAZA

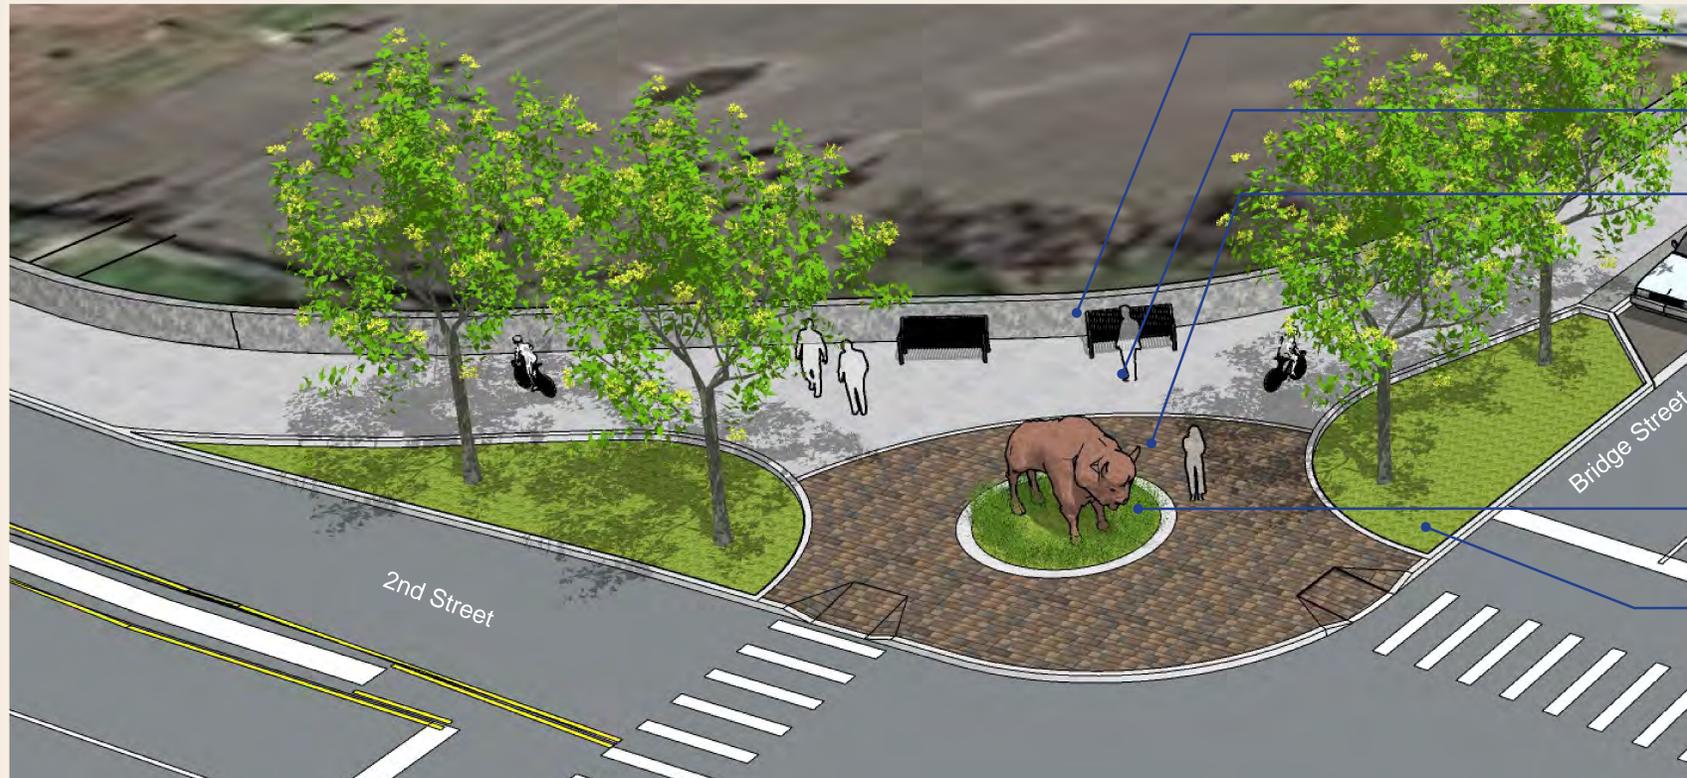

EXISTING WALL AT SCHOOL SITE

MULTI-USE PATH FOR PEDESTRIANS AND CYCLISTS

CORNER PLAZA WITH SPECIAL PAVEMENT (POTENTIAL TO EMBED ARTWORK)



FOCAL POINT, TBD (SCULPTURE, GATEWAY PLANTING, ETC)

GATEWAY LANDSCAPE

OPTION A - LANDMARK ARTWORK AS FOCAL POINT



MULTI-USE PATH FOR PEDESTRIANS AND CYCLISTS



EXISTING WALL AT SCHOOL SITE

GATEWAY LANDSCAPE POTENTIAL TO HOLD PUBLIC ART

SEATWALL WITH COLUMNS



GATEWAY LANDSCAPE

CORNER PLAZA WITH SPECIAL PAVEMENT (POTENTIAL TO EMBED ARTWORK)

MOVABLE PLANTERS



OPTION B - SEAT WALL WITH GATEWAY LANDSCAPE



STREETSCAPE FRAMEWORK PUBLIC ART | IMAGES

ART ON PAVING

1 Storyline Series



2 Art at Intersection



ICONIC PUBLIC ART


3 Landmark Sculpture



4 Incorporated Signage / Lighting



Wayfinding System

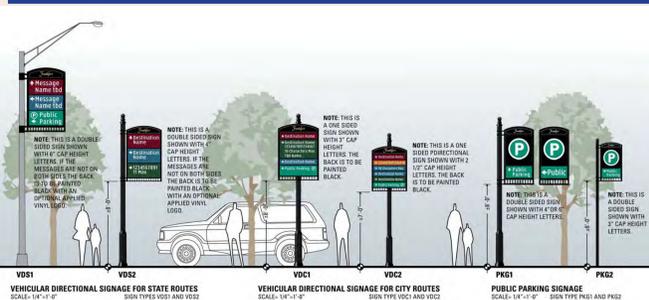

5 ON BUILDING

Murals



Themed Architectural Detail





6 GATEWAY LANDSCAPE





STREETSCAPE FRAMEWORK PUBLIC ART | LOCATIONS

- 1 Storyline Series on Paving
- 2 Art at Intersection
- 3 Landmark Sculpture
- 4 Incorporated Signage / Lighting
- 5 On Building
- 6 Gateway Landscape

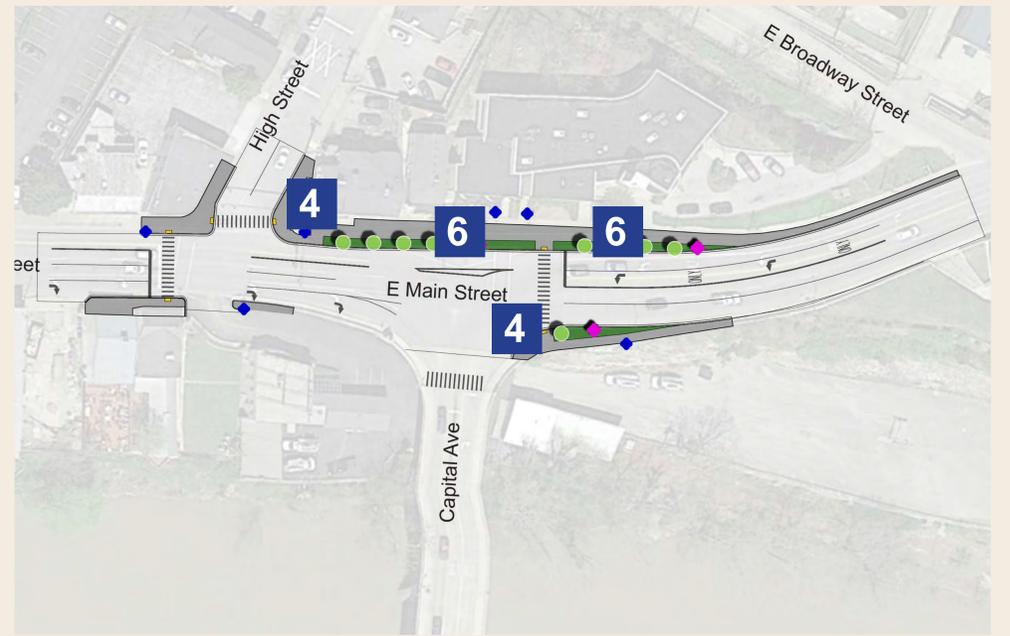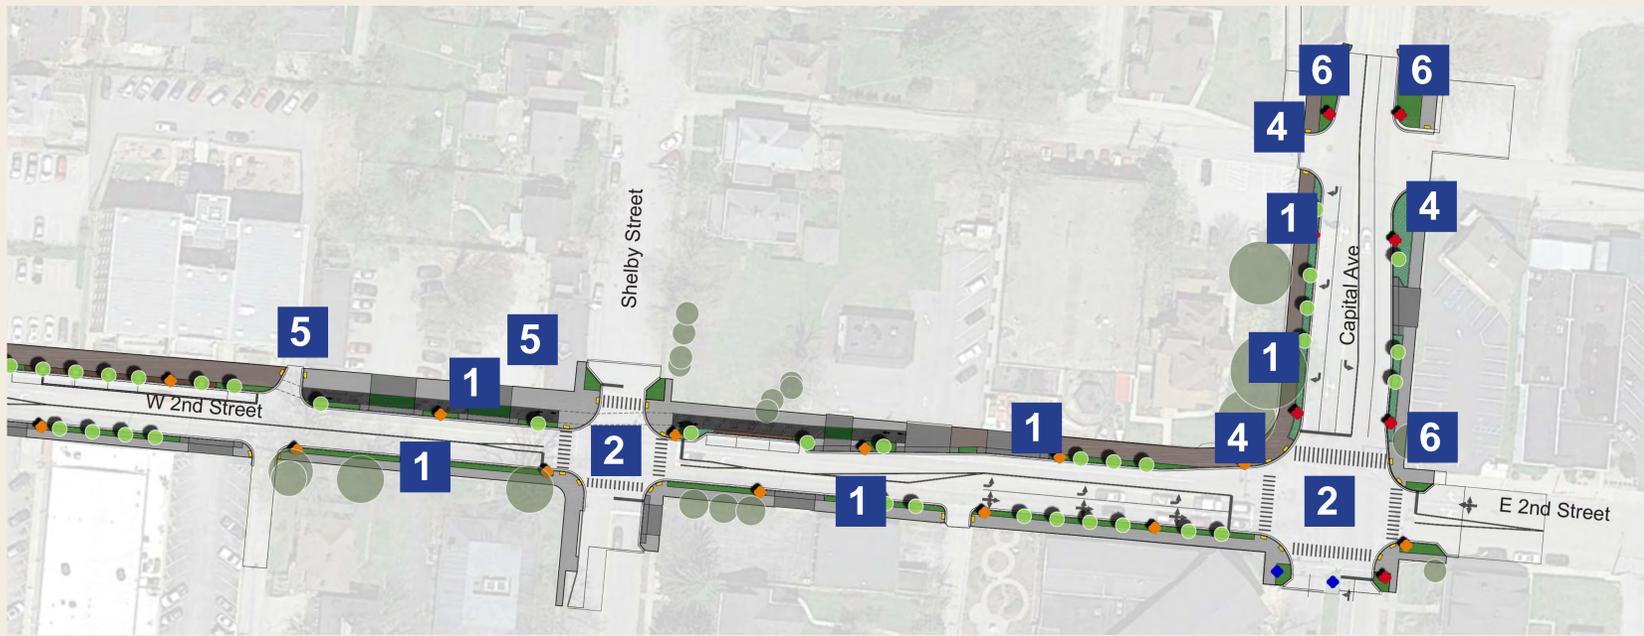



STREETSCAPE FRAMEWORK STREET LIGHTING



● NEW POLE LIGHT



● CAPITAL AVE LIGHT



● PEDESTRIAN LIGHT

● EXISTING LIGHT



* LIGHTING ON SECOND STREET FROM TAYLOR AVE TO BRIDGE STREET TO BE COORDINATED WITH NEW UTILITY POLE LOCATION.